


CORTE A-A'

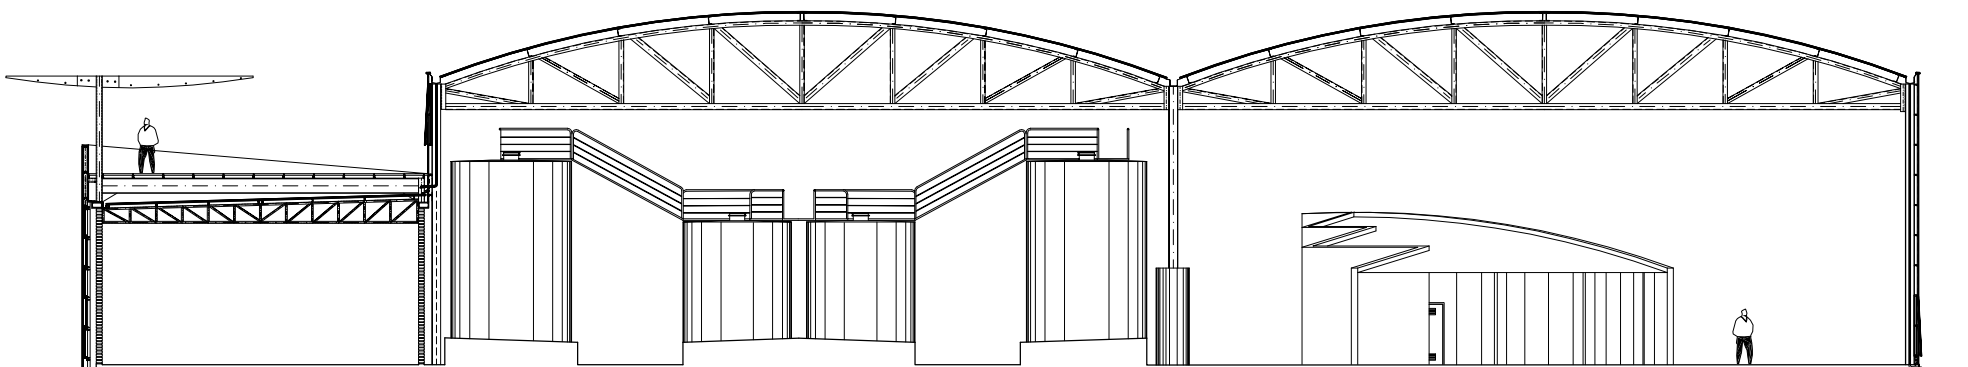

CORTE B-B'

BODEGA VIÑA GRACIA

CORTES
0M 2M 4M 6M